

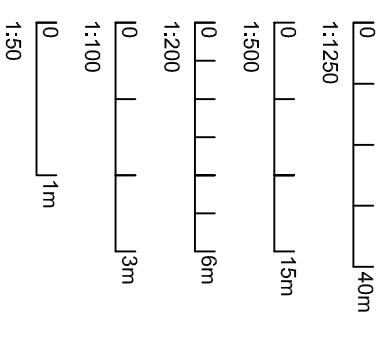


EXISTING DECKED SEATING/DINING AREA

SHINGLE BEACH

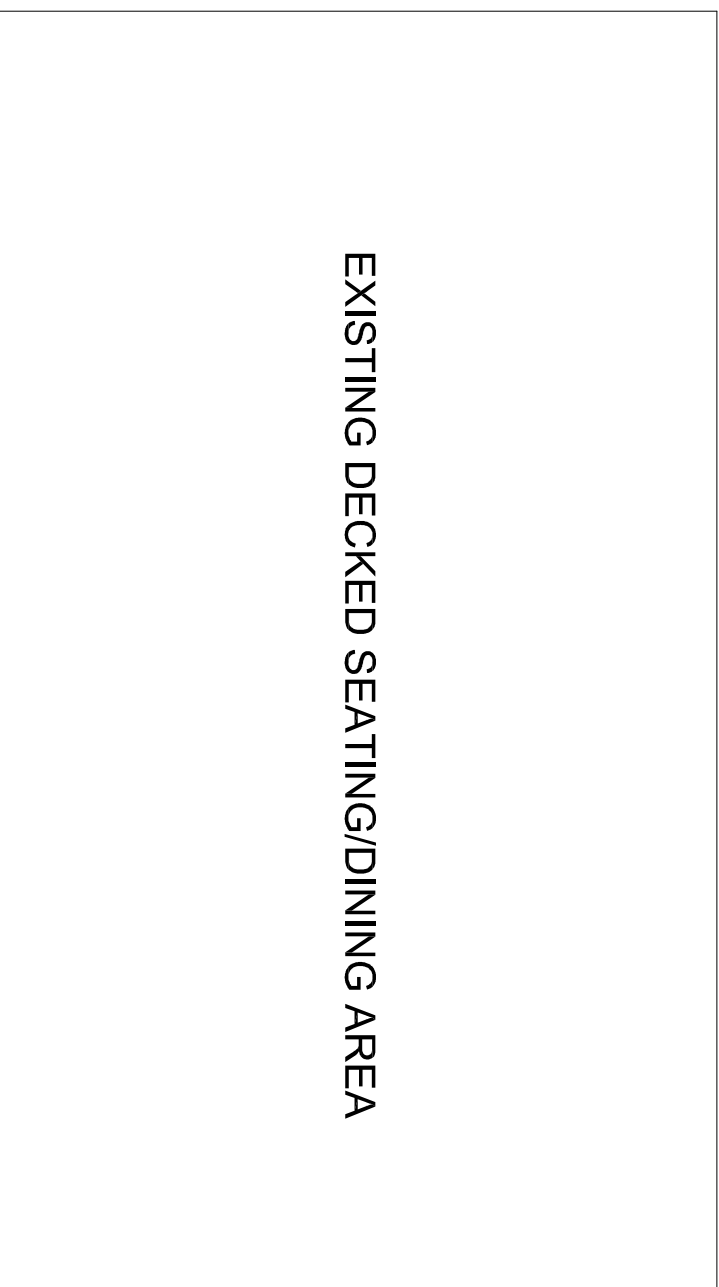

PROMENADE WALK WAY

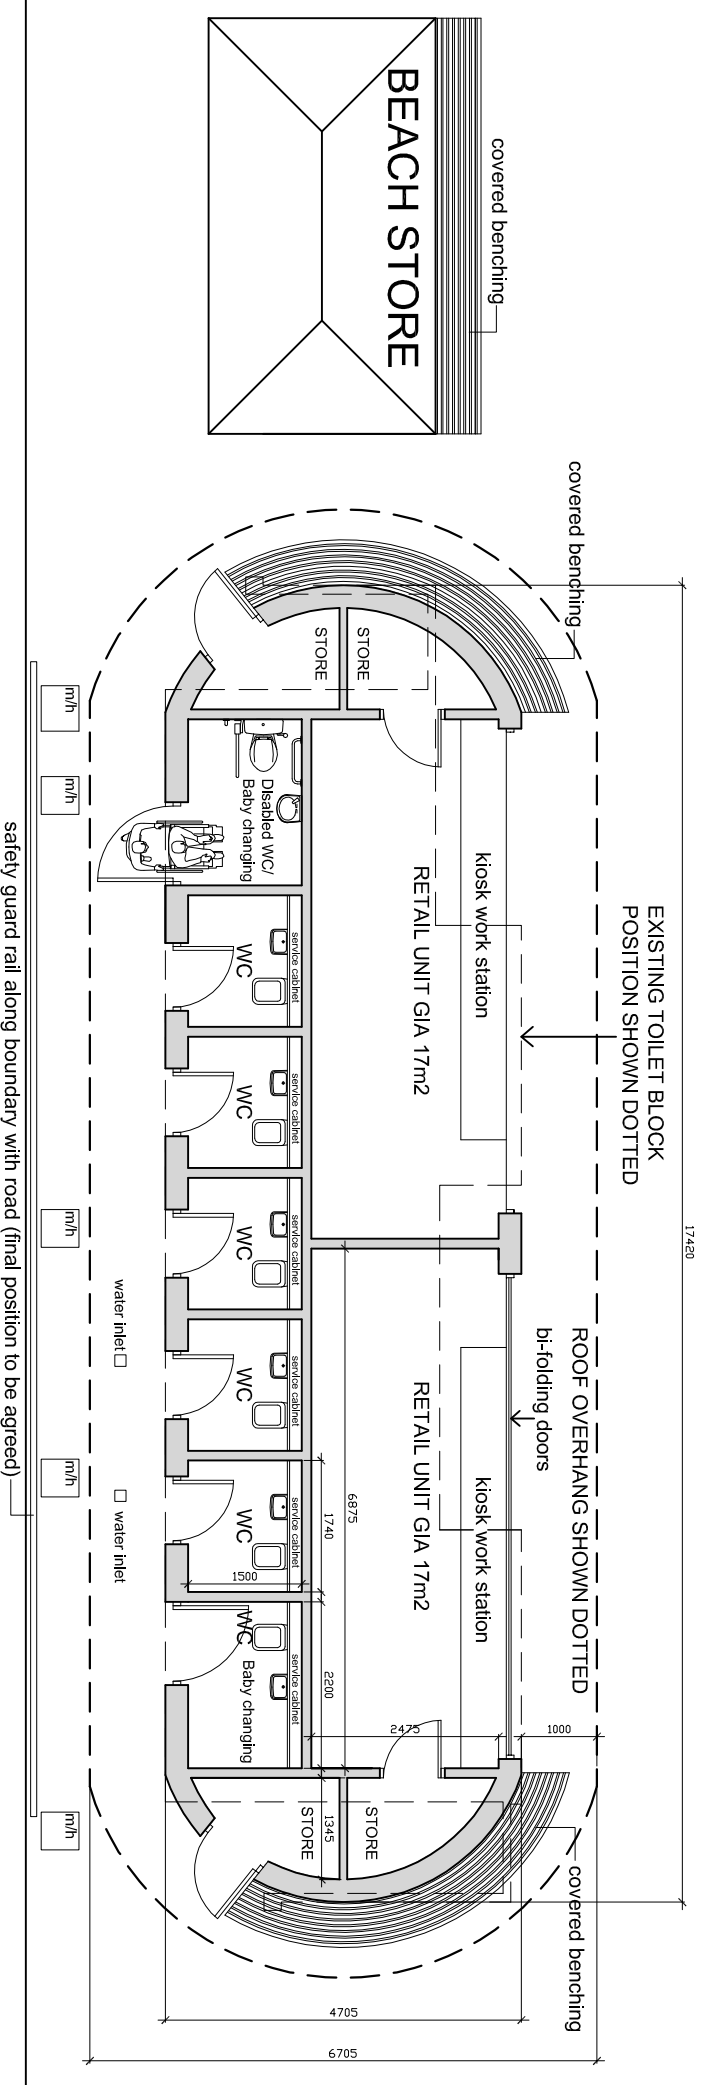

ESPLANADE

PROPOSED SITE LAYOUT PLAN

General Notes

Revision	Date	
C	Client amendments	26.07.17
E	clients amendments	18.08.17
D	Minor amends	09.08.17

**CHALLINOR HALL Ltd**  
 Architectural Design  
 102A LONGSTONE ROAD  
 EASTBOURNE  
 EAST SUSSEX  
 BN21 3SJ  
 01323 411933

**Client:**  
 Seaford Town Council  
 Martello Toilets  
 The Esplanade, Seaford,  
 East Sussex BN25 1JH

**Project:**  
 Proposed public building  
 providing toilets and retail units

**Drawing:**  
 Proposed site layout plan

Issue Date	Sheet
08.06.2017	2017-61-03E
Scale	
1:100 @A3	