
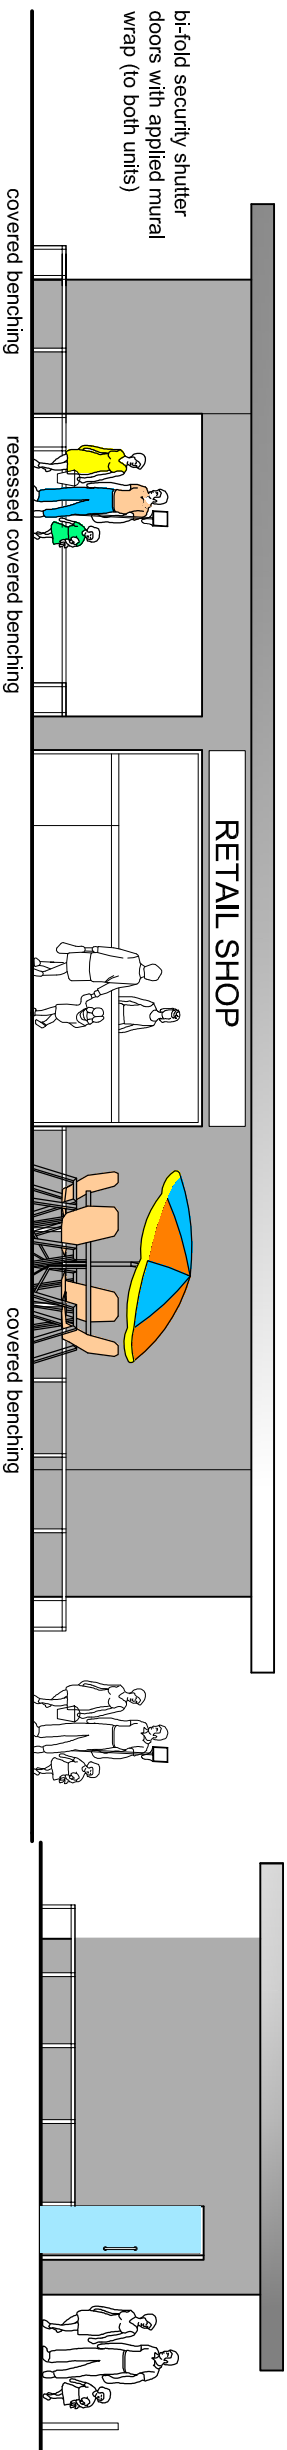


**PROPOSED FRONT ELEVATION  
(FRONTING THE ESPLANADE)**

**PROPOSED SIDE ELEVATION  
(FRONTING MARTELLLO TOWER)**

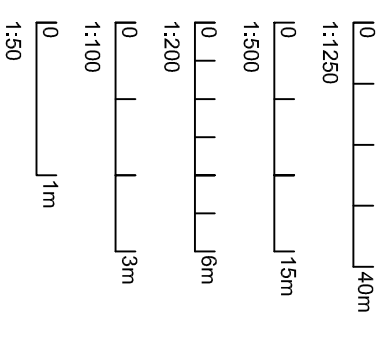

**PROPOSED REAR ELEVATION  
(FRONTING THE BEACH)**

**PROPOSED SIDE ELEVATION  
(FRONTING MARTELLLO CAFE)**

General Notes		
F	redesign	14.09.17
E	Client amendments	18.08.17
D	Minor amends	09.08.17
Revision		Date

**CHALLINOR HALL Ltd**  
Architectural Design  
102A LONGSTONE ROAD  
EASTBOURNE  
EAST SUSSEX  
BN21 3SJ  
01323 411933

**Client:**  
Seaford Town Council  
Martello Toilets  
The Esplanade, Seaford,  
East Sussex BN25 1JH

**Project:**  
Proposed public building  
providing toilets and retail units

**Drawing:**  
Proposed elevations

Issue Date	08.06.2017	Sheet	2017-61-04F
Scale	1:100 @A3		