



**PROPOSED REAR ELEVATION  
(FRONTING THE BEACH)**

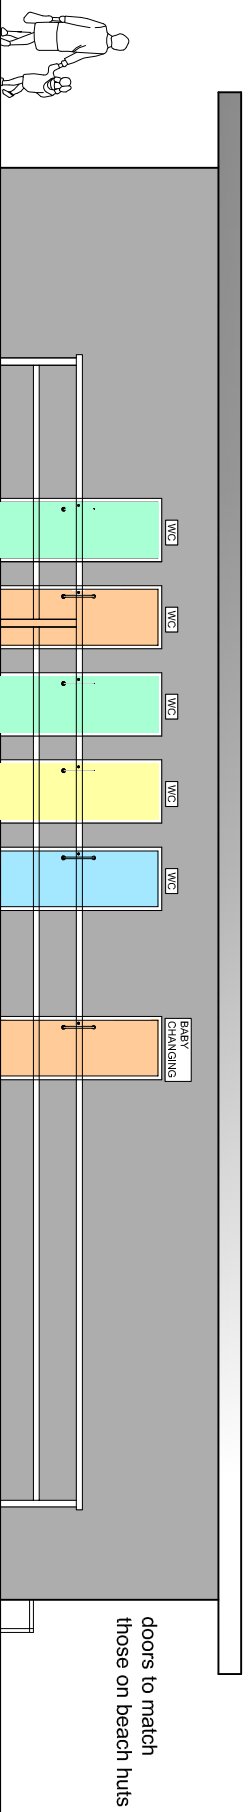

**PROPOSED FRONT ELEVATION  
(FRONTING THE ESPLANADE)**

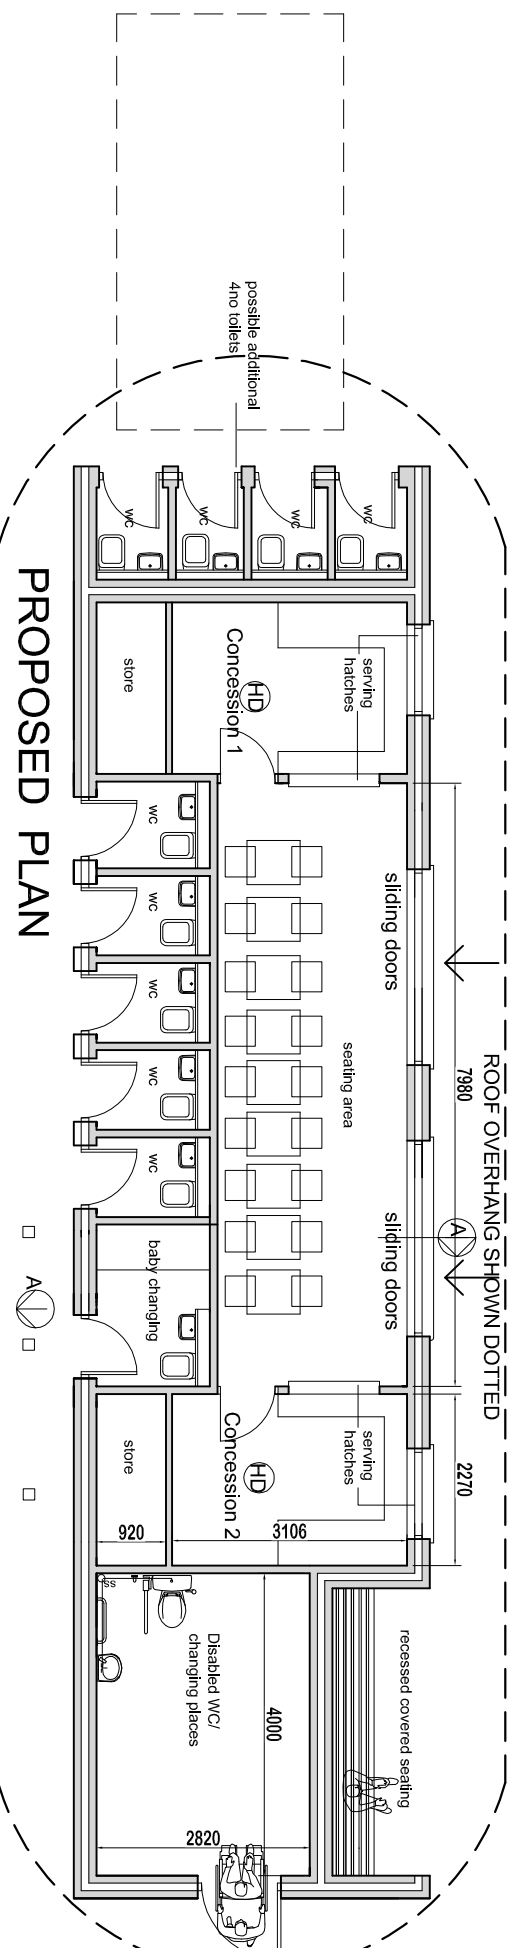

**PROPOSED PLAN**

**General Notes**

Revision	Date
F	redesigned 08.09.17
J	clients amendments 20.03.18
g	amended scheme 05-03-18

**CHALLINOR HALL Ltd**  
 Architectural Design  
 102A LONGSTONE ROAD  
 EASTBOURNE  
 EAST SUSSEX  
 BN21 3SJ  
 01323 411933

**Client:**  
 Seaford Town Council  
 Martello Toilets  
 The Esplanade, Seaford,  
 East Sussex BN25 1JH

**Project:**  
 Proposed public building  
 providing toilets and retail units

**Drawing:**  
 conversion & extension of existing  
 building - plans & elevations

**Issue Date:**  
 08.06.2017

**Scale:**  
 1:100 @A3

**Sheet:**  
 2017-61-32