



safety guard rail along boundary with road (final position to be agreed)

**PROPOSED FRONT ELEVATION
(FRONTING THE ESPLANADE)**


**PROPOSED SIDE ELEVATION
(FRONTING MARTELLLO TOWER)**

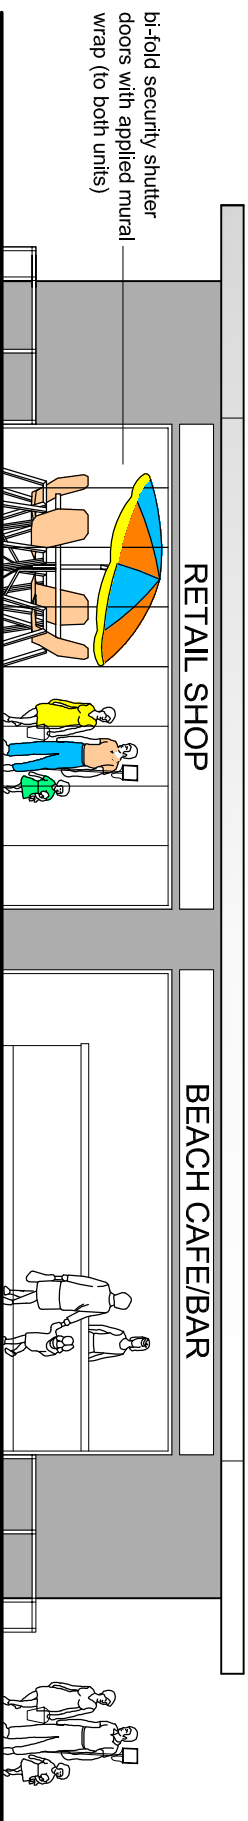

**PROPOSED REAR ELEVATION
(FRONTING THE BEACH)**

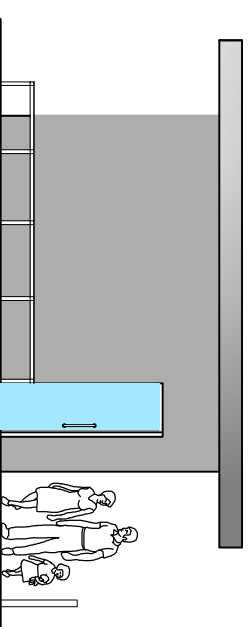

**PROPOSED SIDE ELEVATION
(FRONTING MARTELLLO CAFE)**

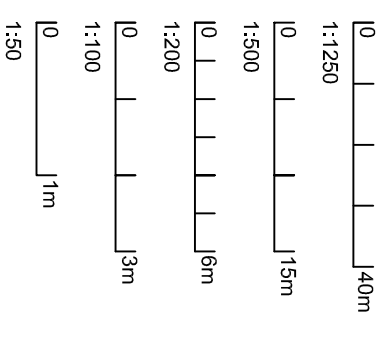

General Notes

Revision	Date	
C	Client amendments	26.07.17
E	Client amendments	18.08.17
D	Minor amends	09.08.17

CHALLINOR HALL Ltd
Architectural Design
102A LONGSTONE ROAD
EASTBOURNE
EAST SUSSEX
BN21 3SJ
01323 411933

Client:
Seaford Town Council
Martello Toilets
The Esplanade, Seaford,
East Sussex BN25 1JH

Project:
Proposed public building
providing toilets and retail units

Drawing:
Proposed elevations

Issue Date	08.06.2017	Sheet	2017-61-04E
Scale	1:100 @A3		